




Site Plan

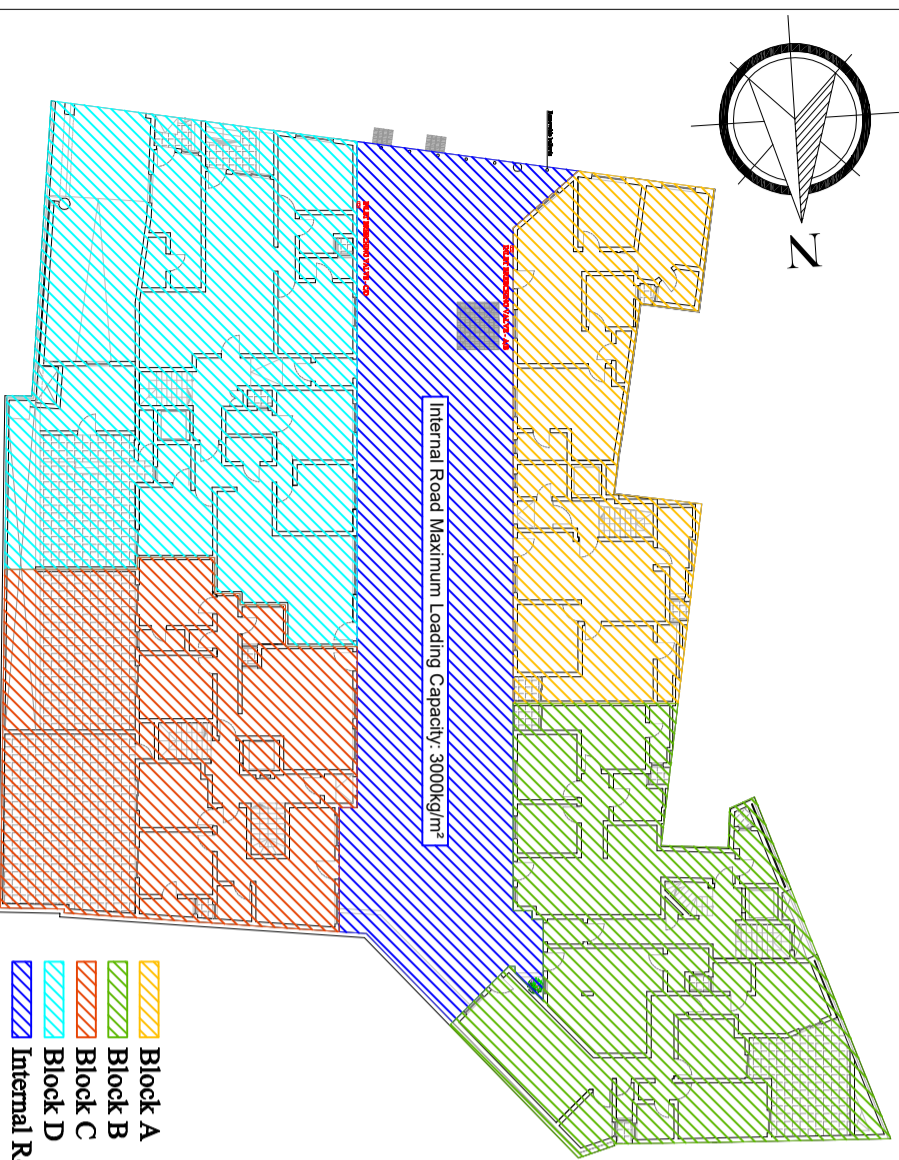

Ground Floor Plan

- Block A
- Block B
- Block C
- Block D
- Internal Road

Block Plan

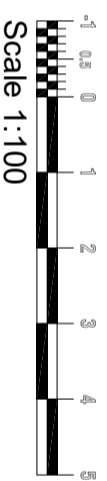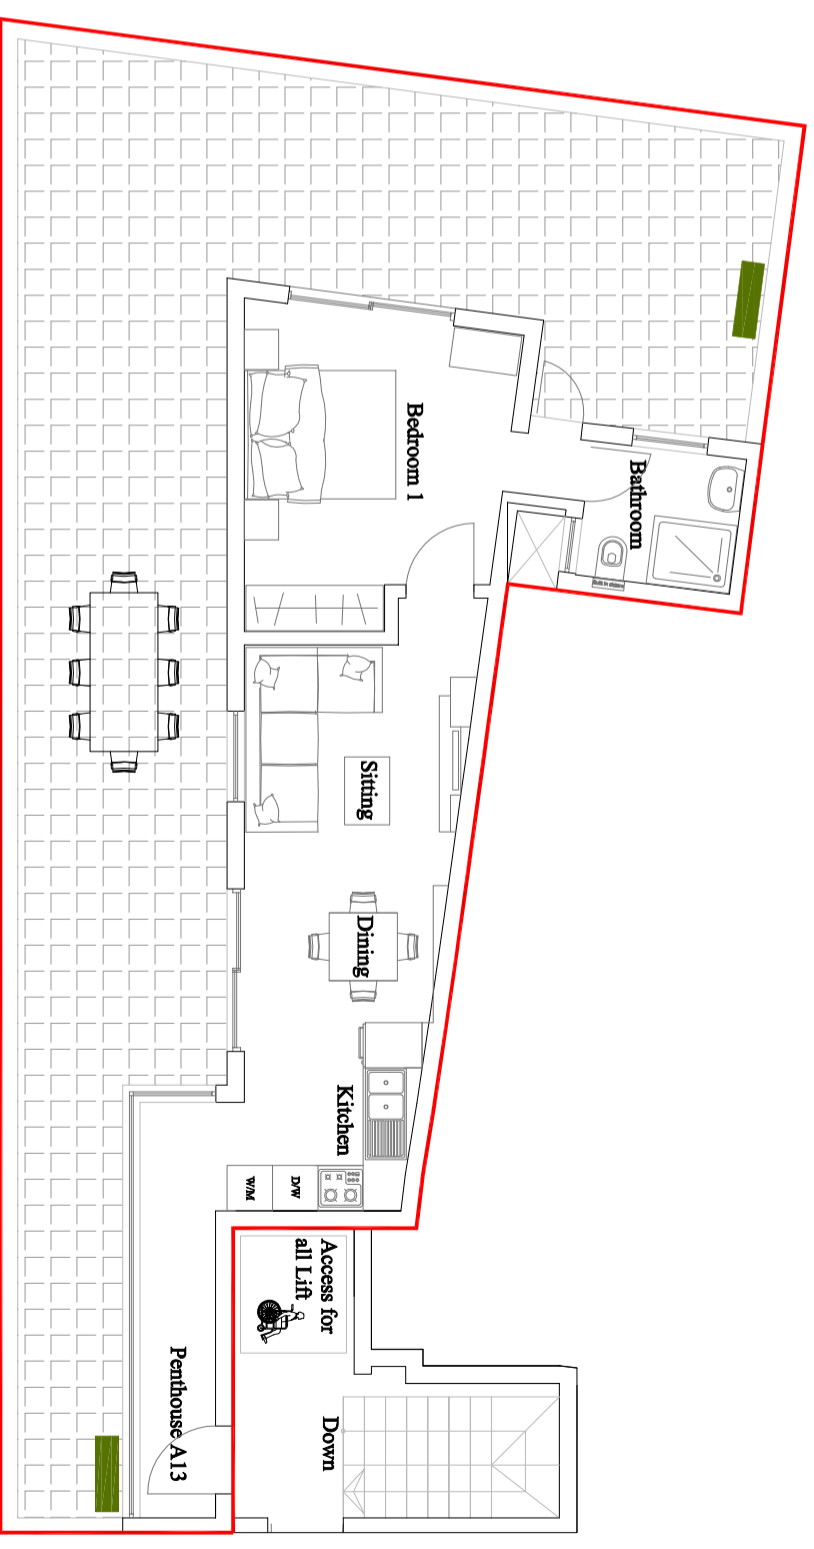

Scale 1:100

- Rain water pipes in facade
- AC Outdoor Units

Apartment facade frontage:

26.5 m

Block A frontage on internal road

29.7 m

Block A total frontage

36.9 m



Level 3, Goldfield House, Triq Dun Karm, Birkirkara BKR 9030  
 Phone: (+356) 2144 1328  
 Mobile: 7972 2227

## OBERON COURT

New Str. in Bella Vista Road San Gwann

Penthouse A13

Total Area: 133.16 sq.m.